


Object: Landart Monument "Riff" in Elburg, Community Dronen, Holland
Client:

Pl. No. 1011-01
Format A3
Dat. 13.04.2018
Rev. 01.06.2018

Site plan 1:1000

Architect: Konrad Hürlimann Architekten ETH SIA, Untermüli 1 CH-6300 Zug, Phone: +41 41 760 88 60, mail: mail@k22.ch

Artist: Bob Gramsma, Turmstrasse 5 CH-8952 Schlieren, Phon: +41 76 397 15 39, mail: bob@email.ch

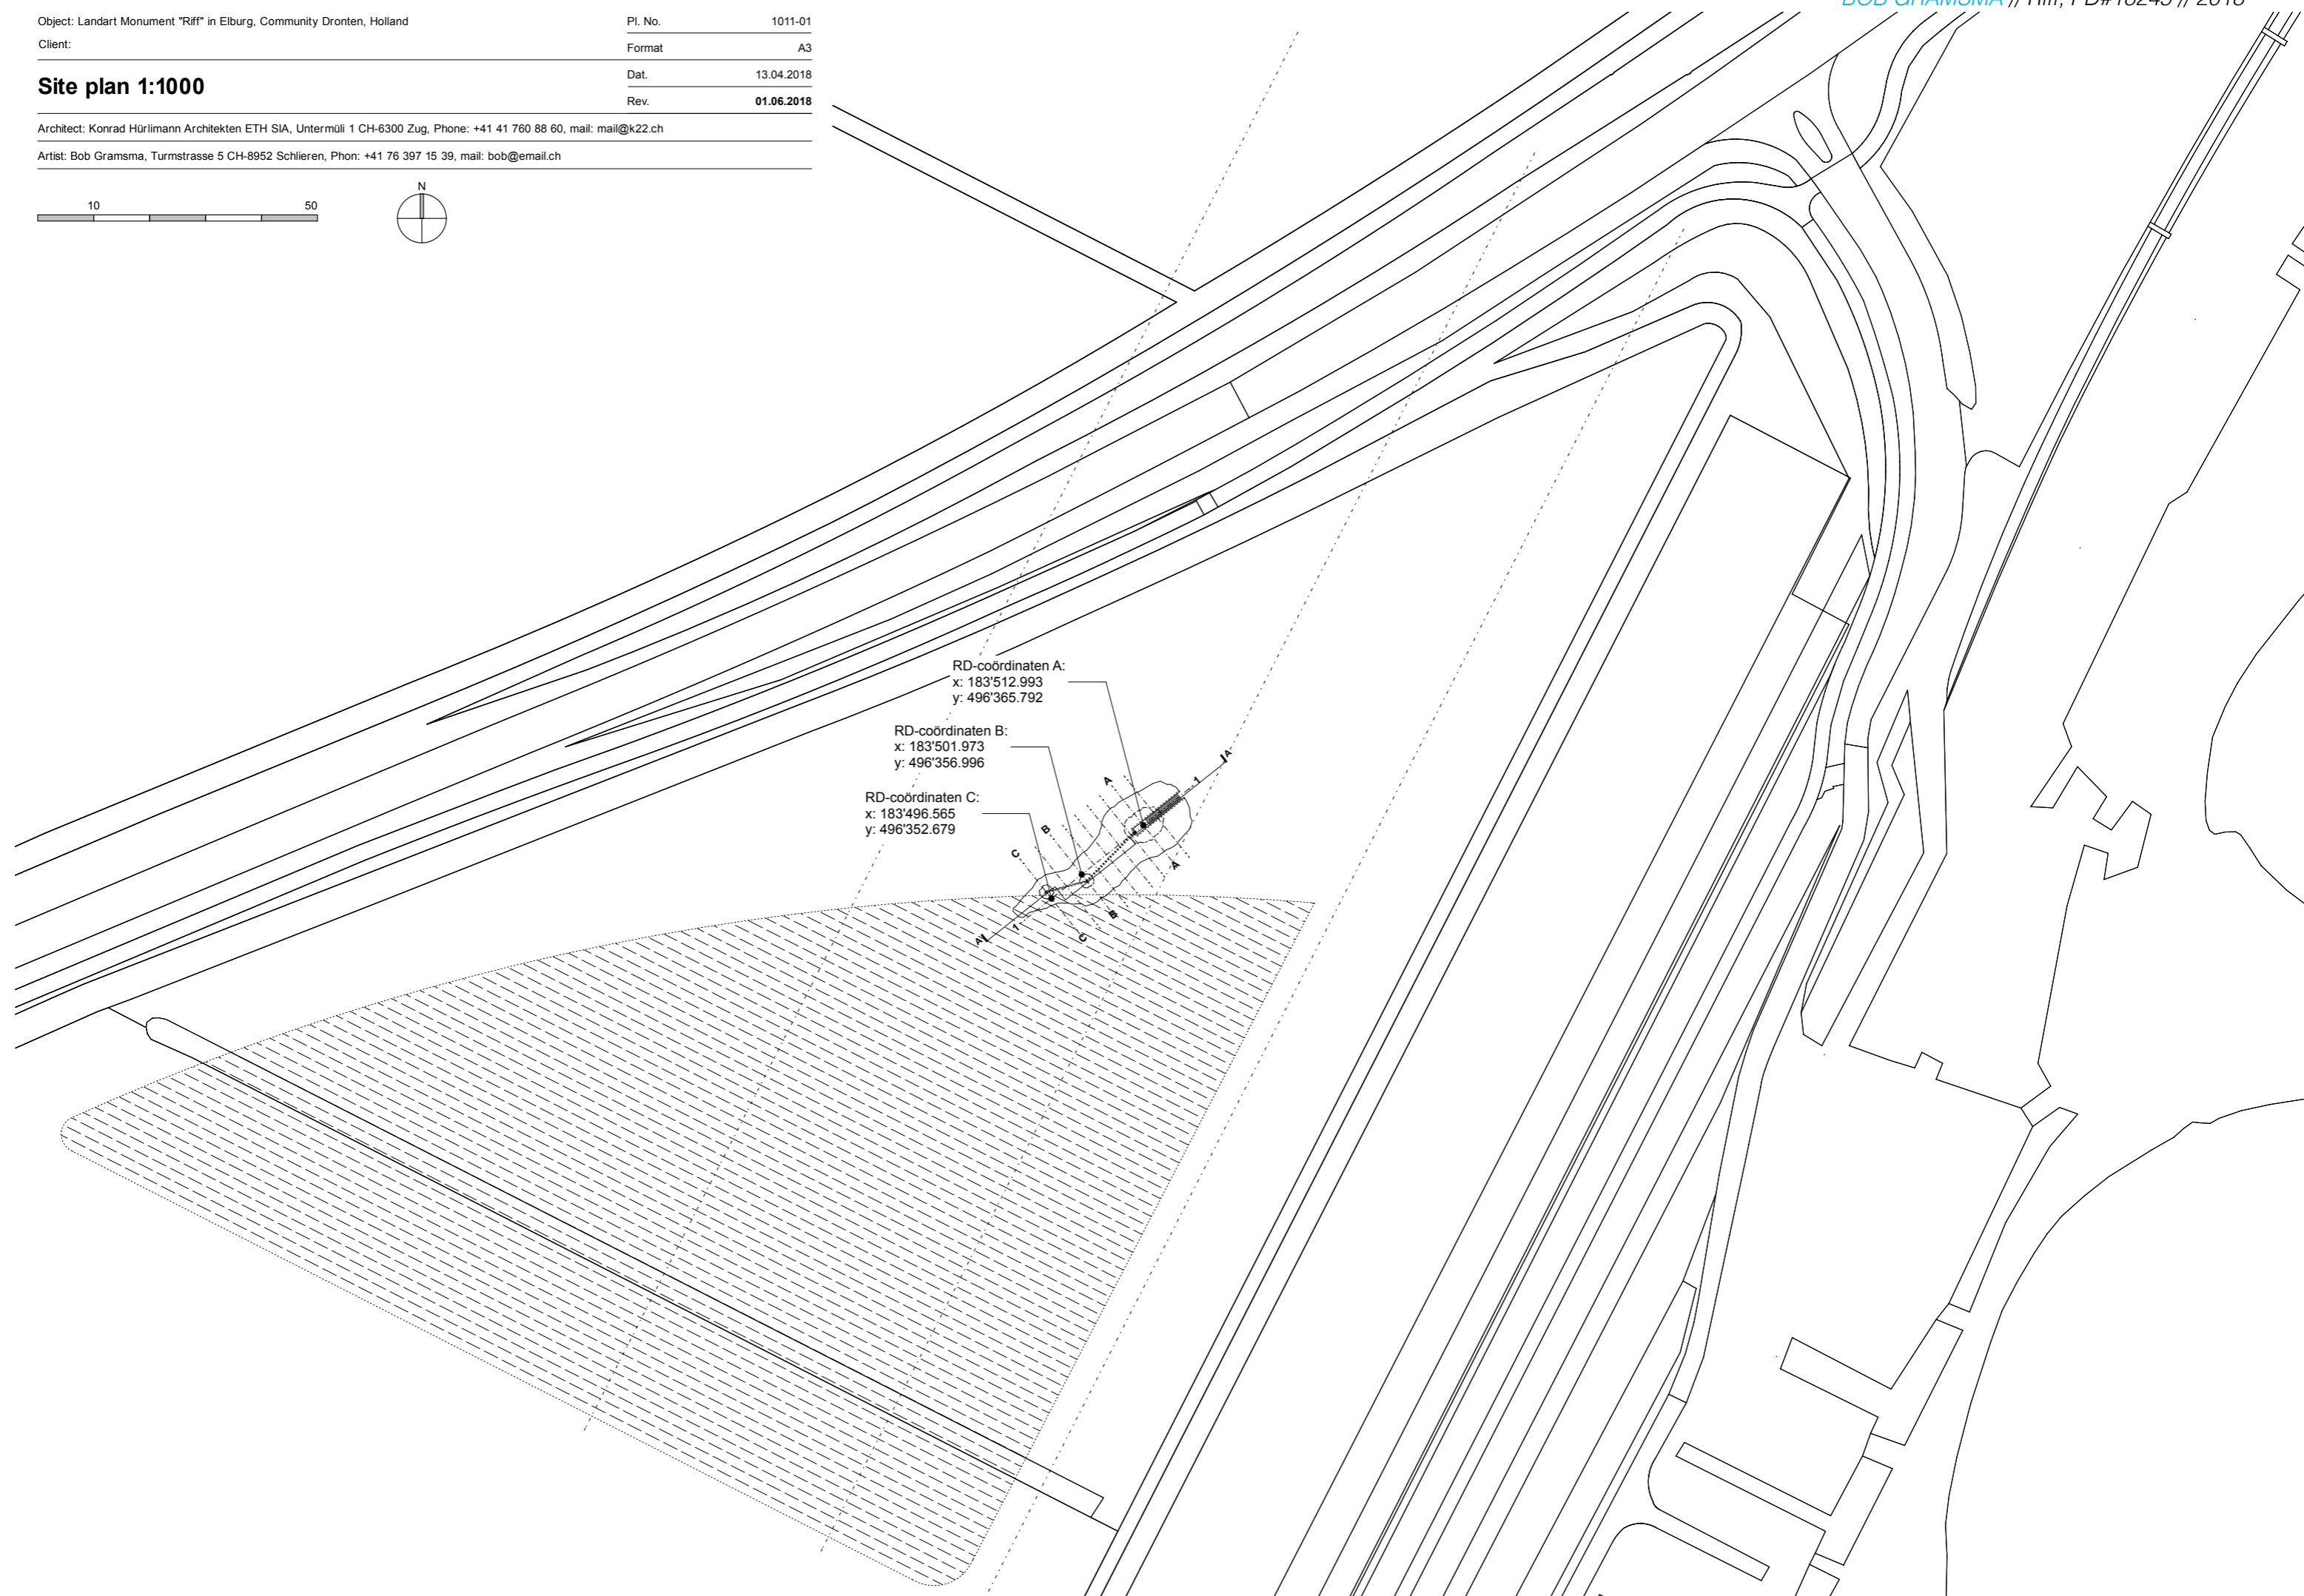

RD-coördinaten A:
x: 183'512.993
y: 496'365.792

RD-coördinaten B:
x: 183'501.973
y: 496'356.996

RD-coördinaten C:
x: 183'496.565
y: 496'352.679